







**SITE PLAN**  
 1/16" = 1'-0"  
 TRUE NORTH

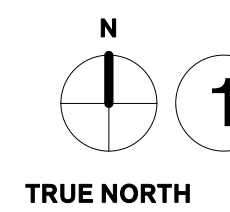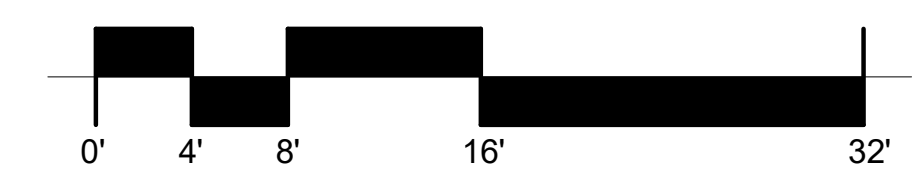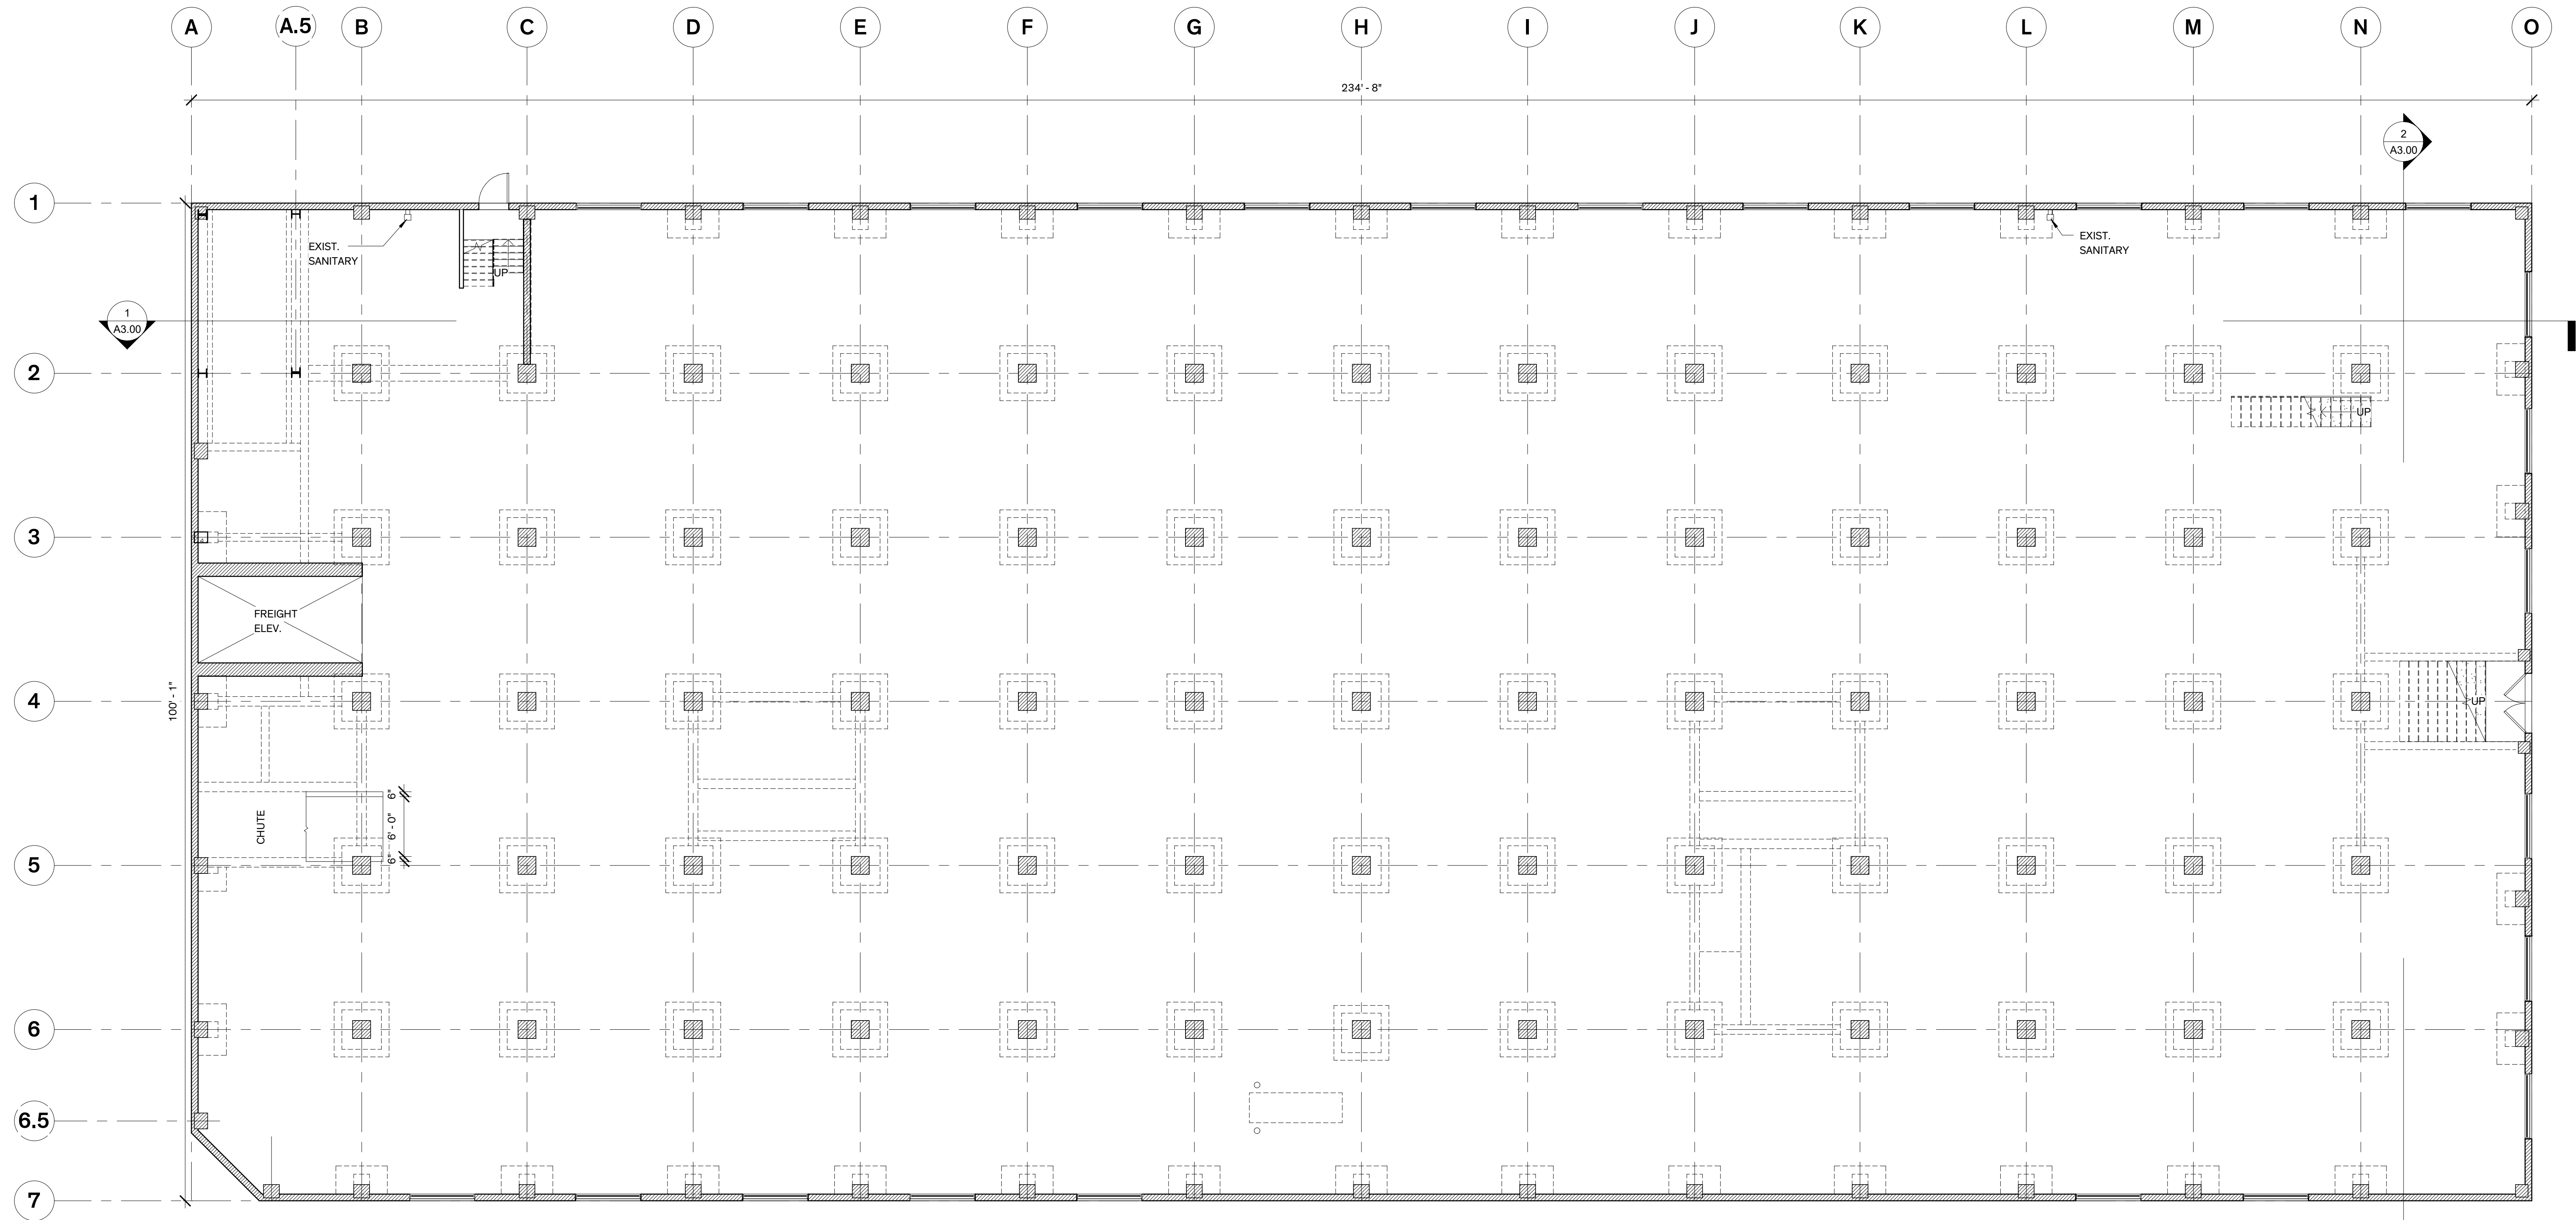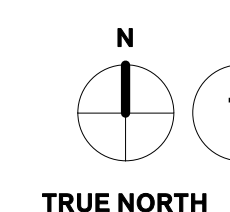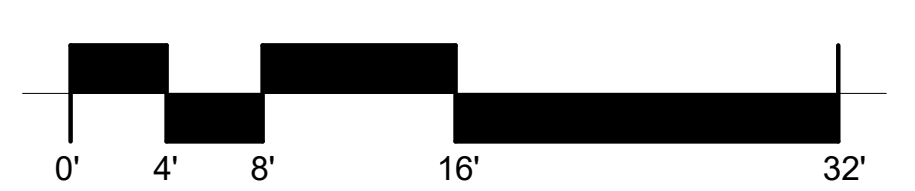


**1** BASEMENT-EXISTING  
1/8" = 1'-0"

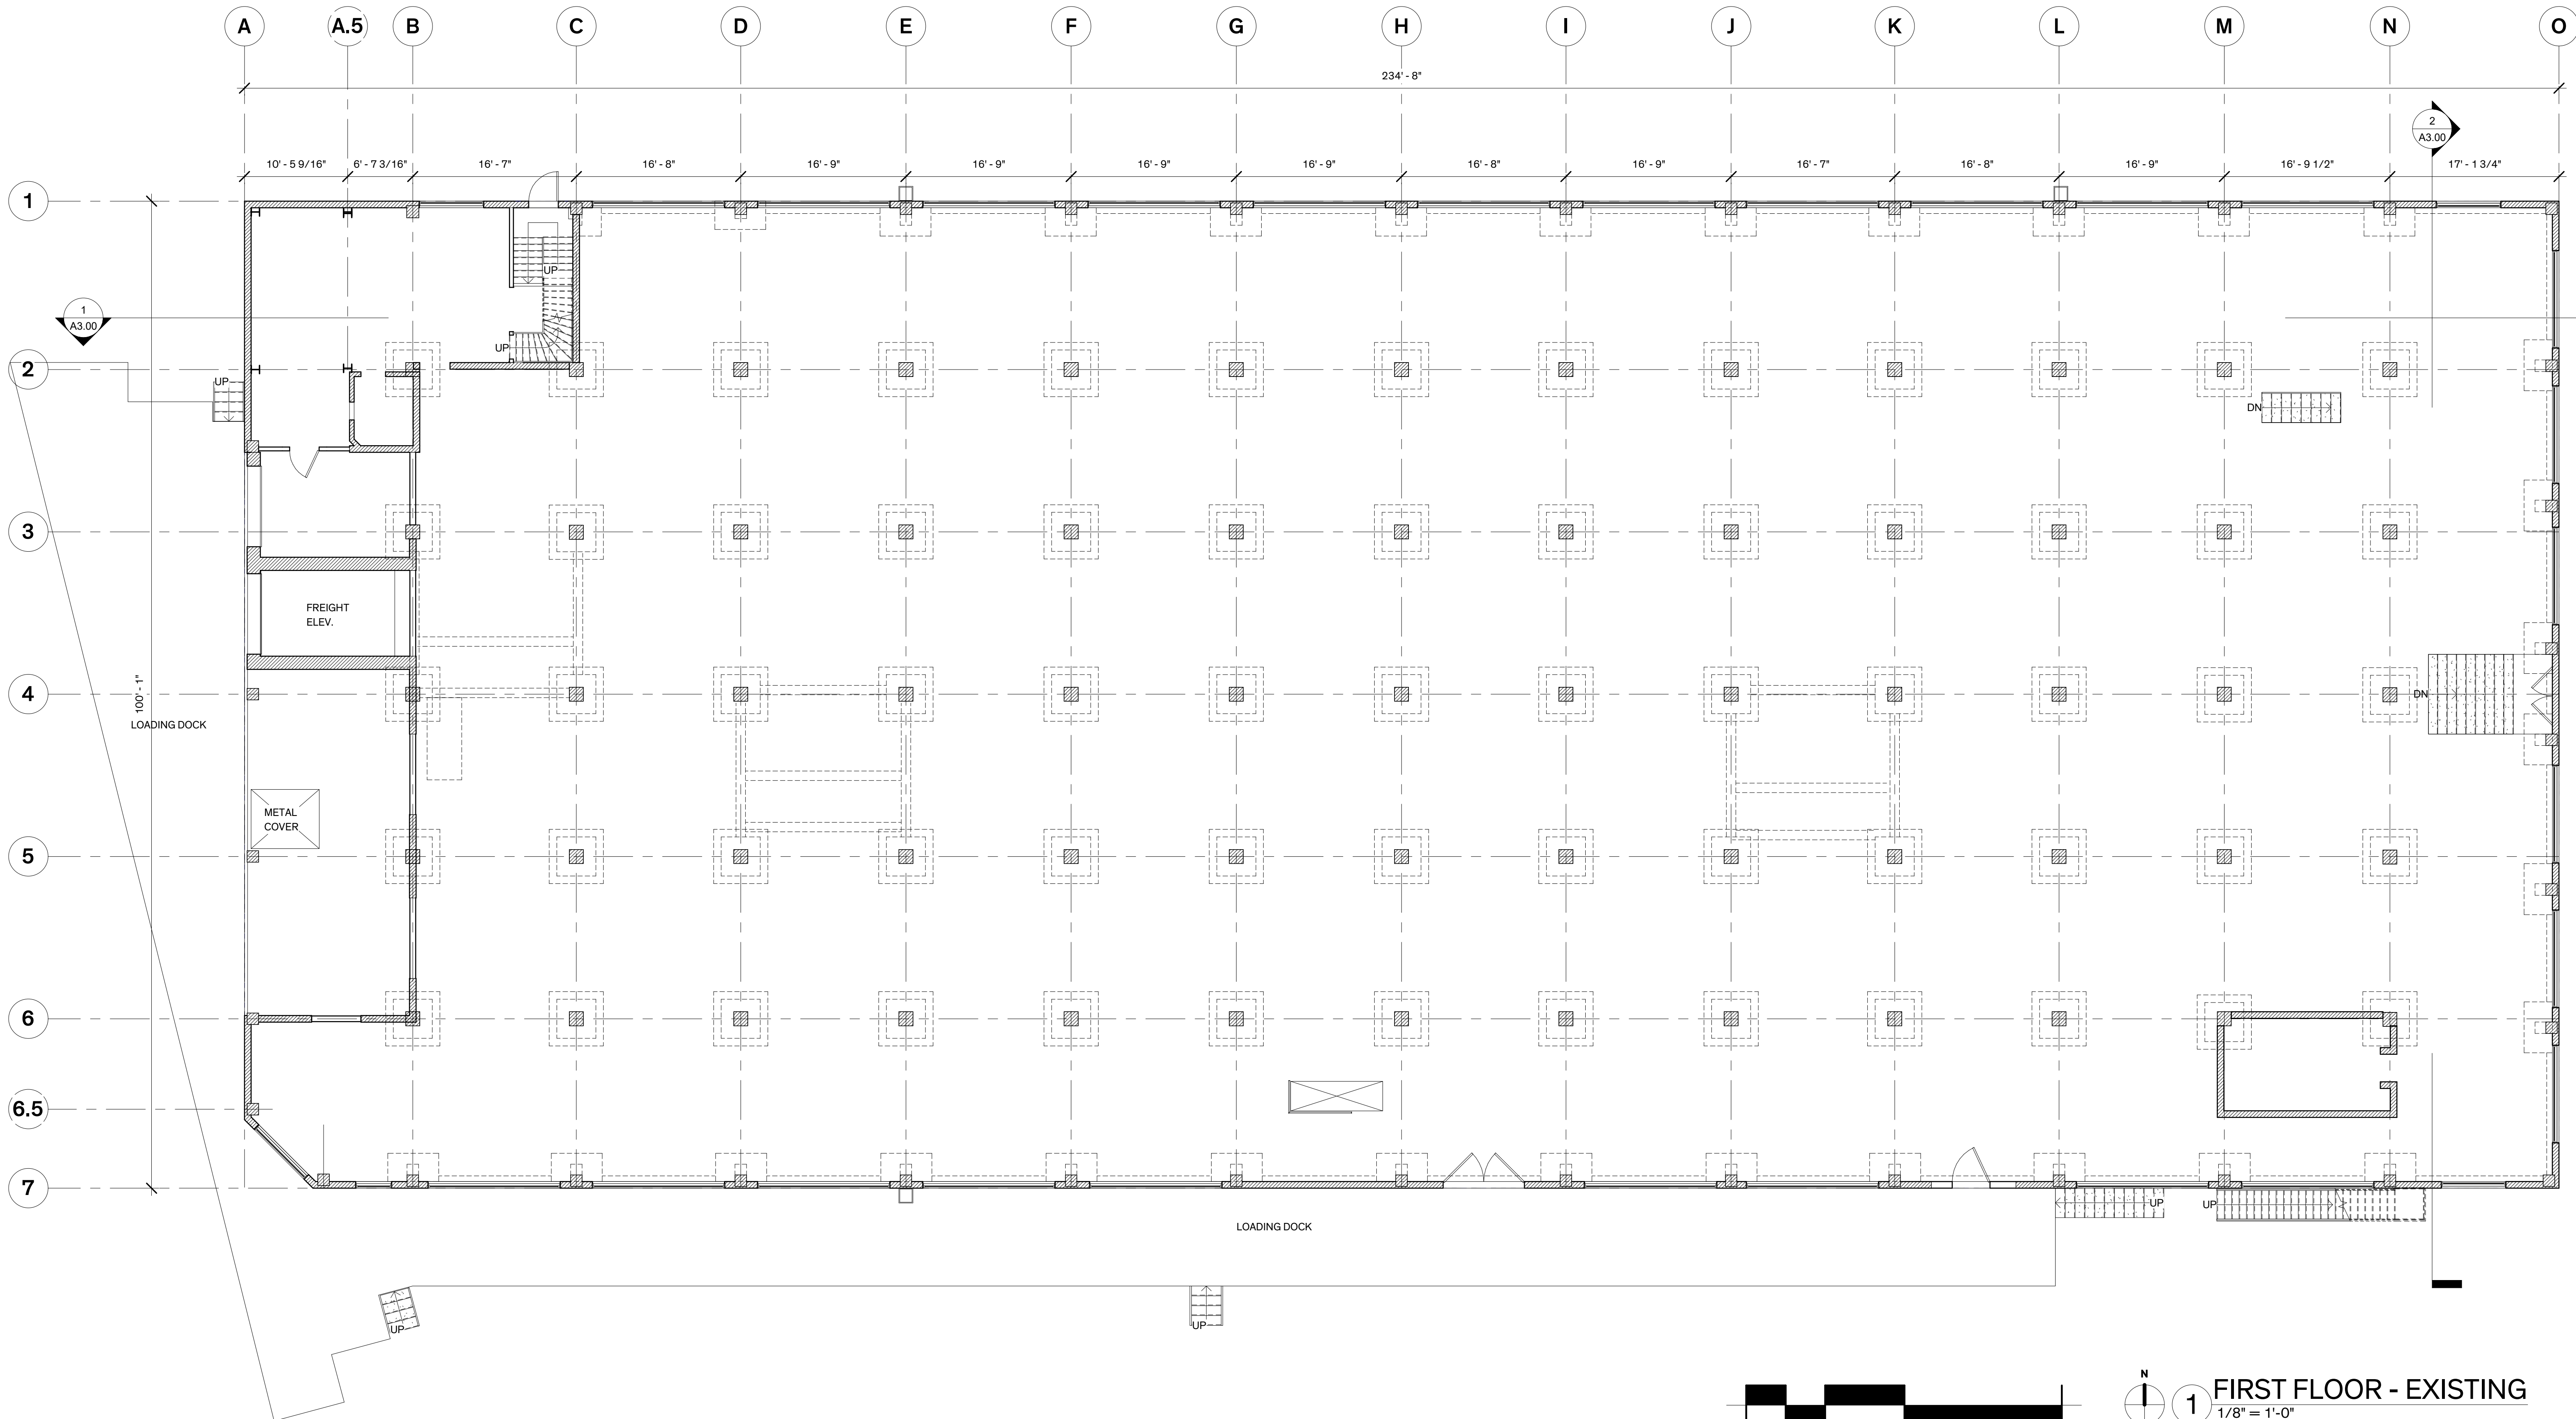



**1** FIRST FLOOR - EXISTING  
1/8" = 1'-0"

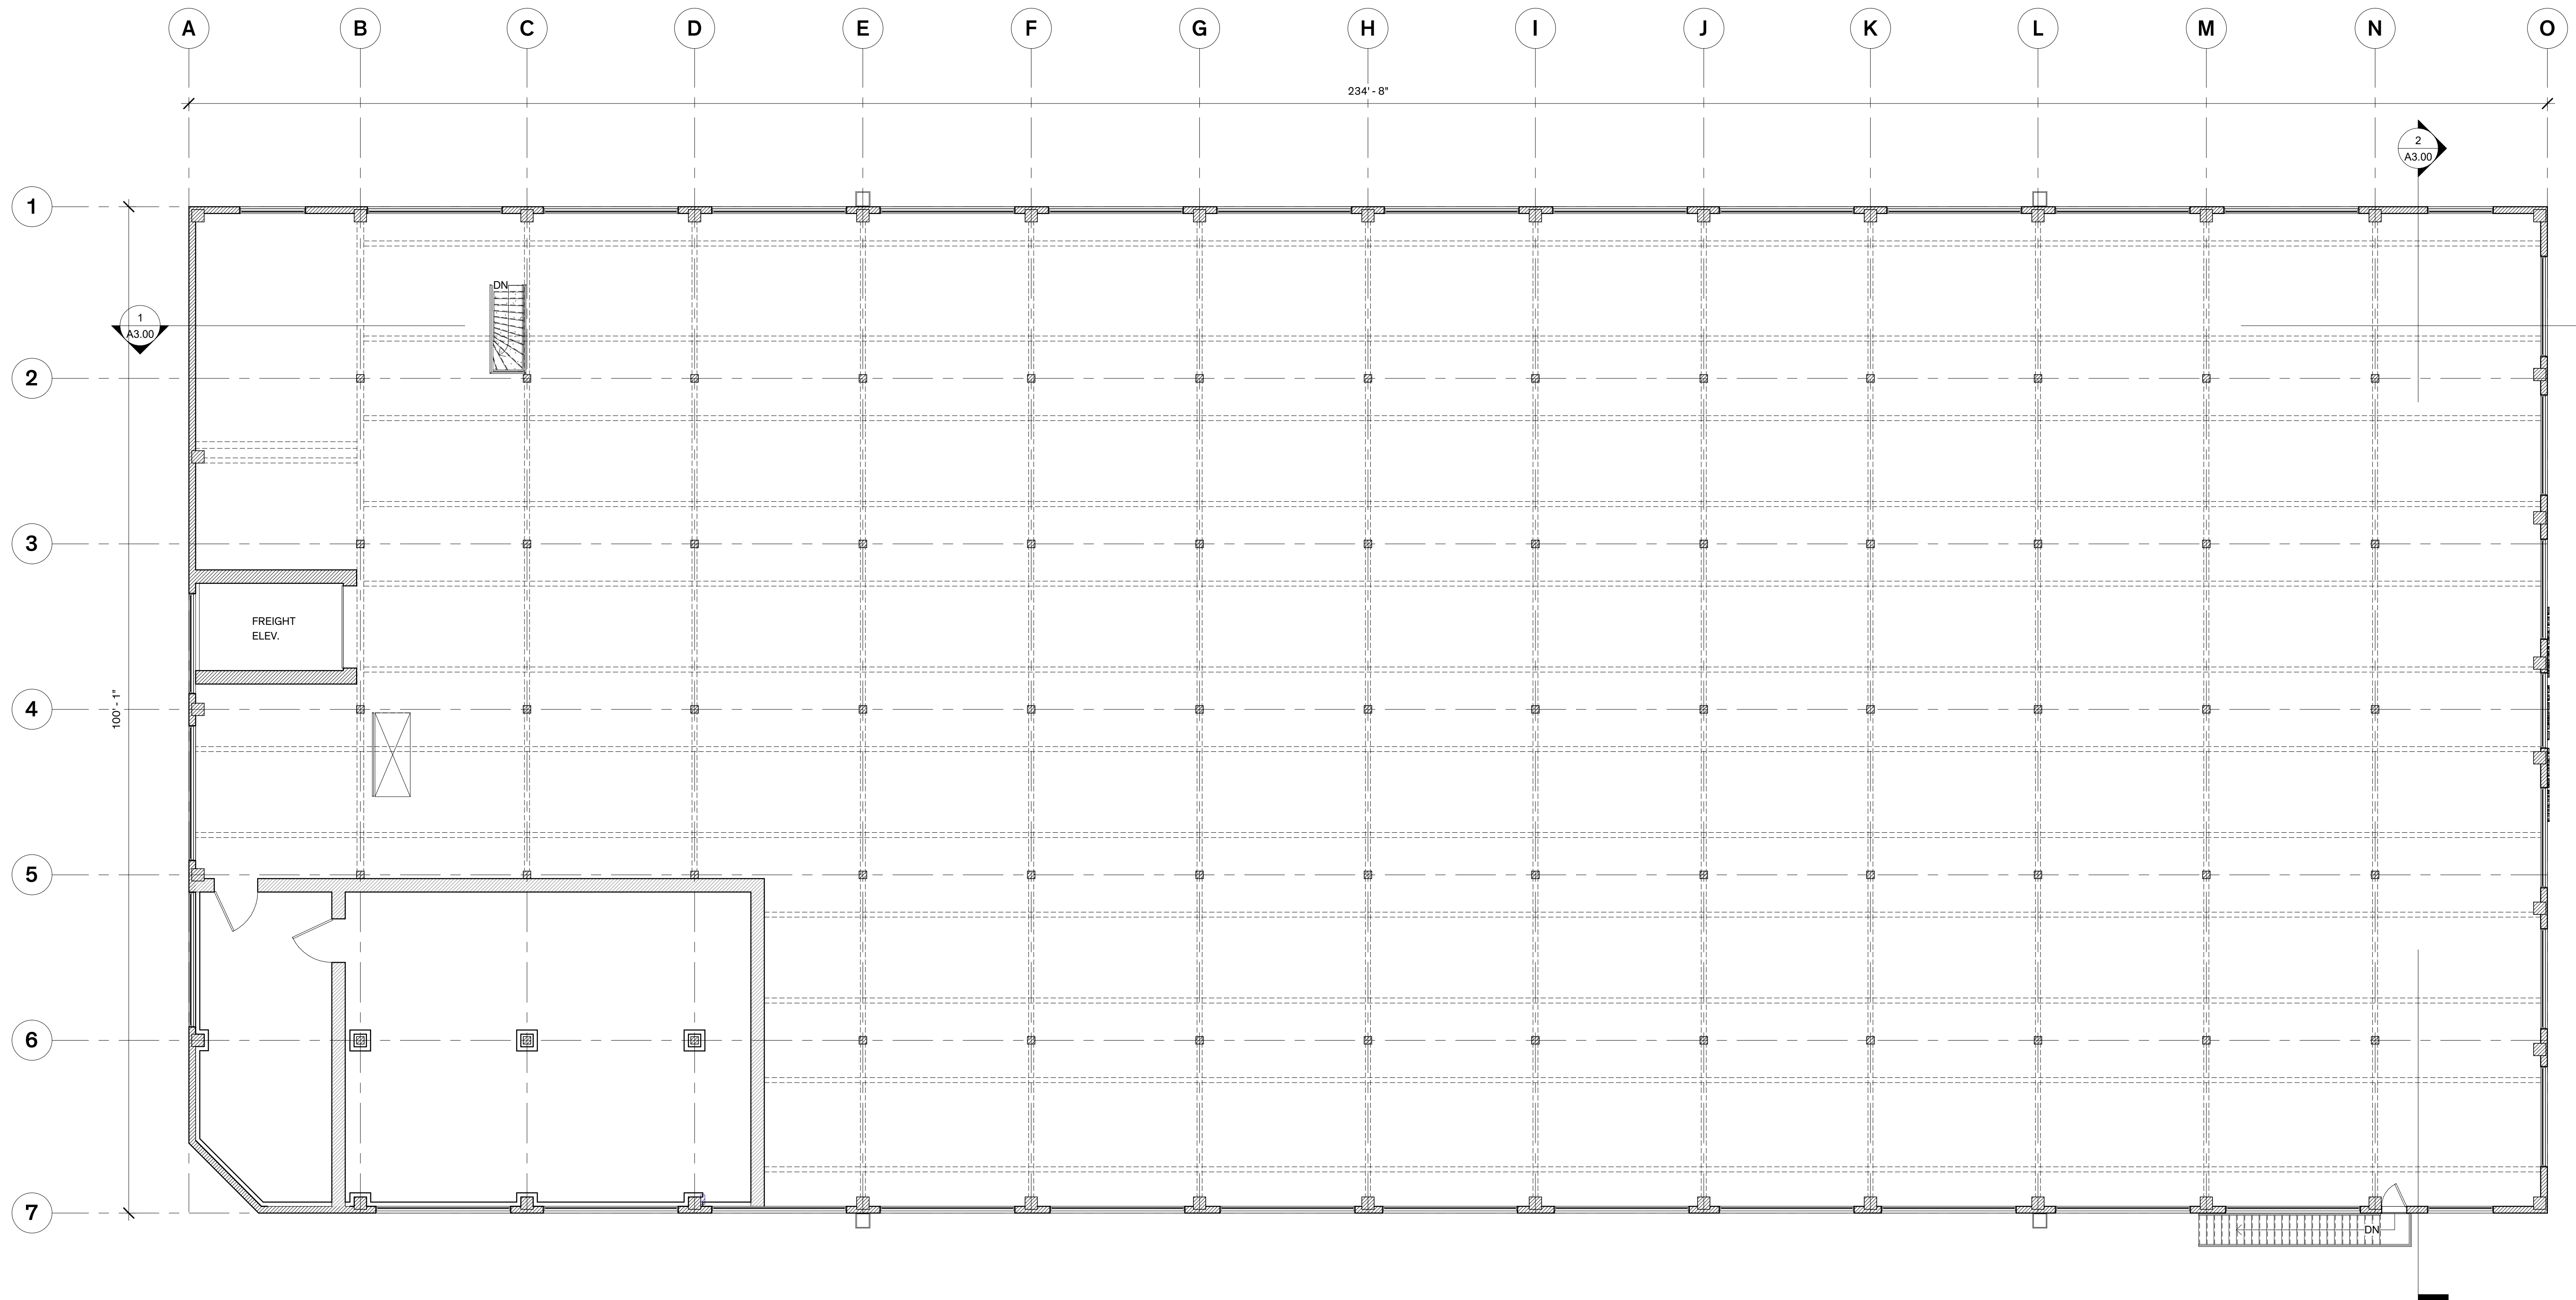



1 SECOND FLOOR - EXISTING  
 1/8" = 1'-0"

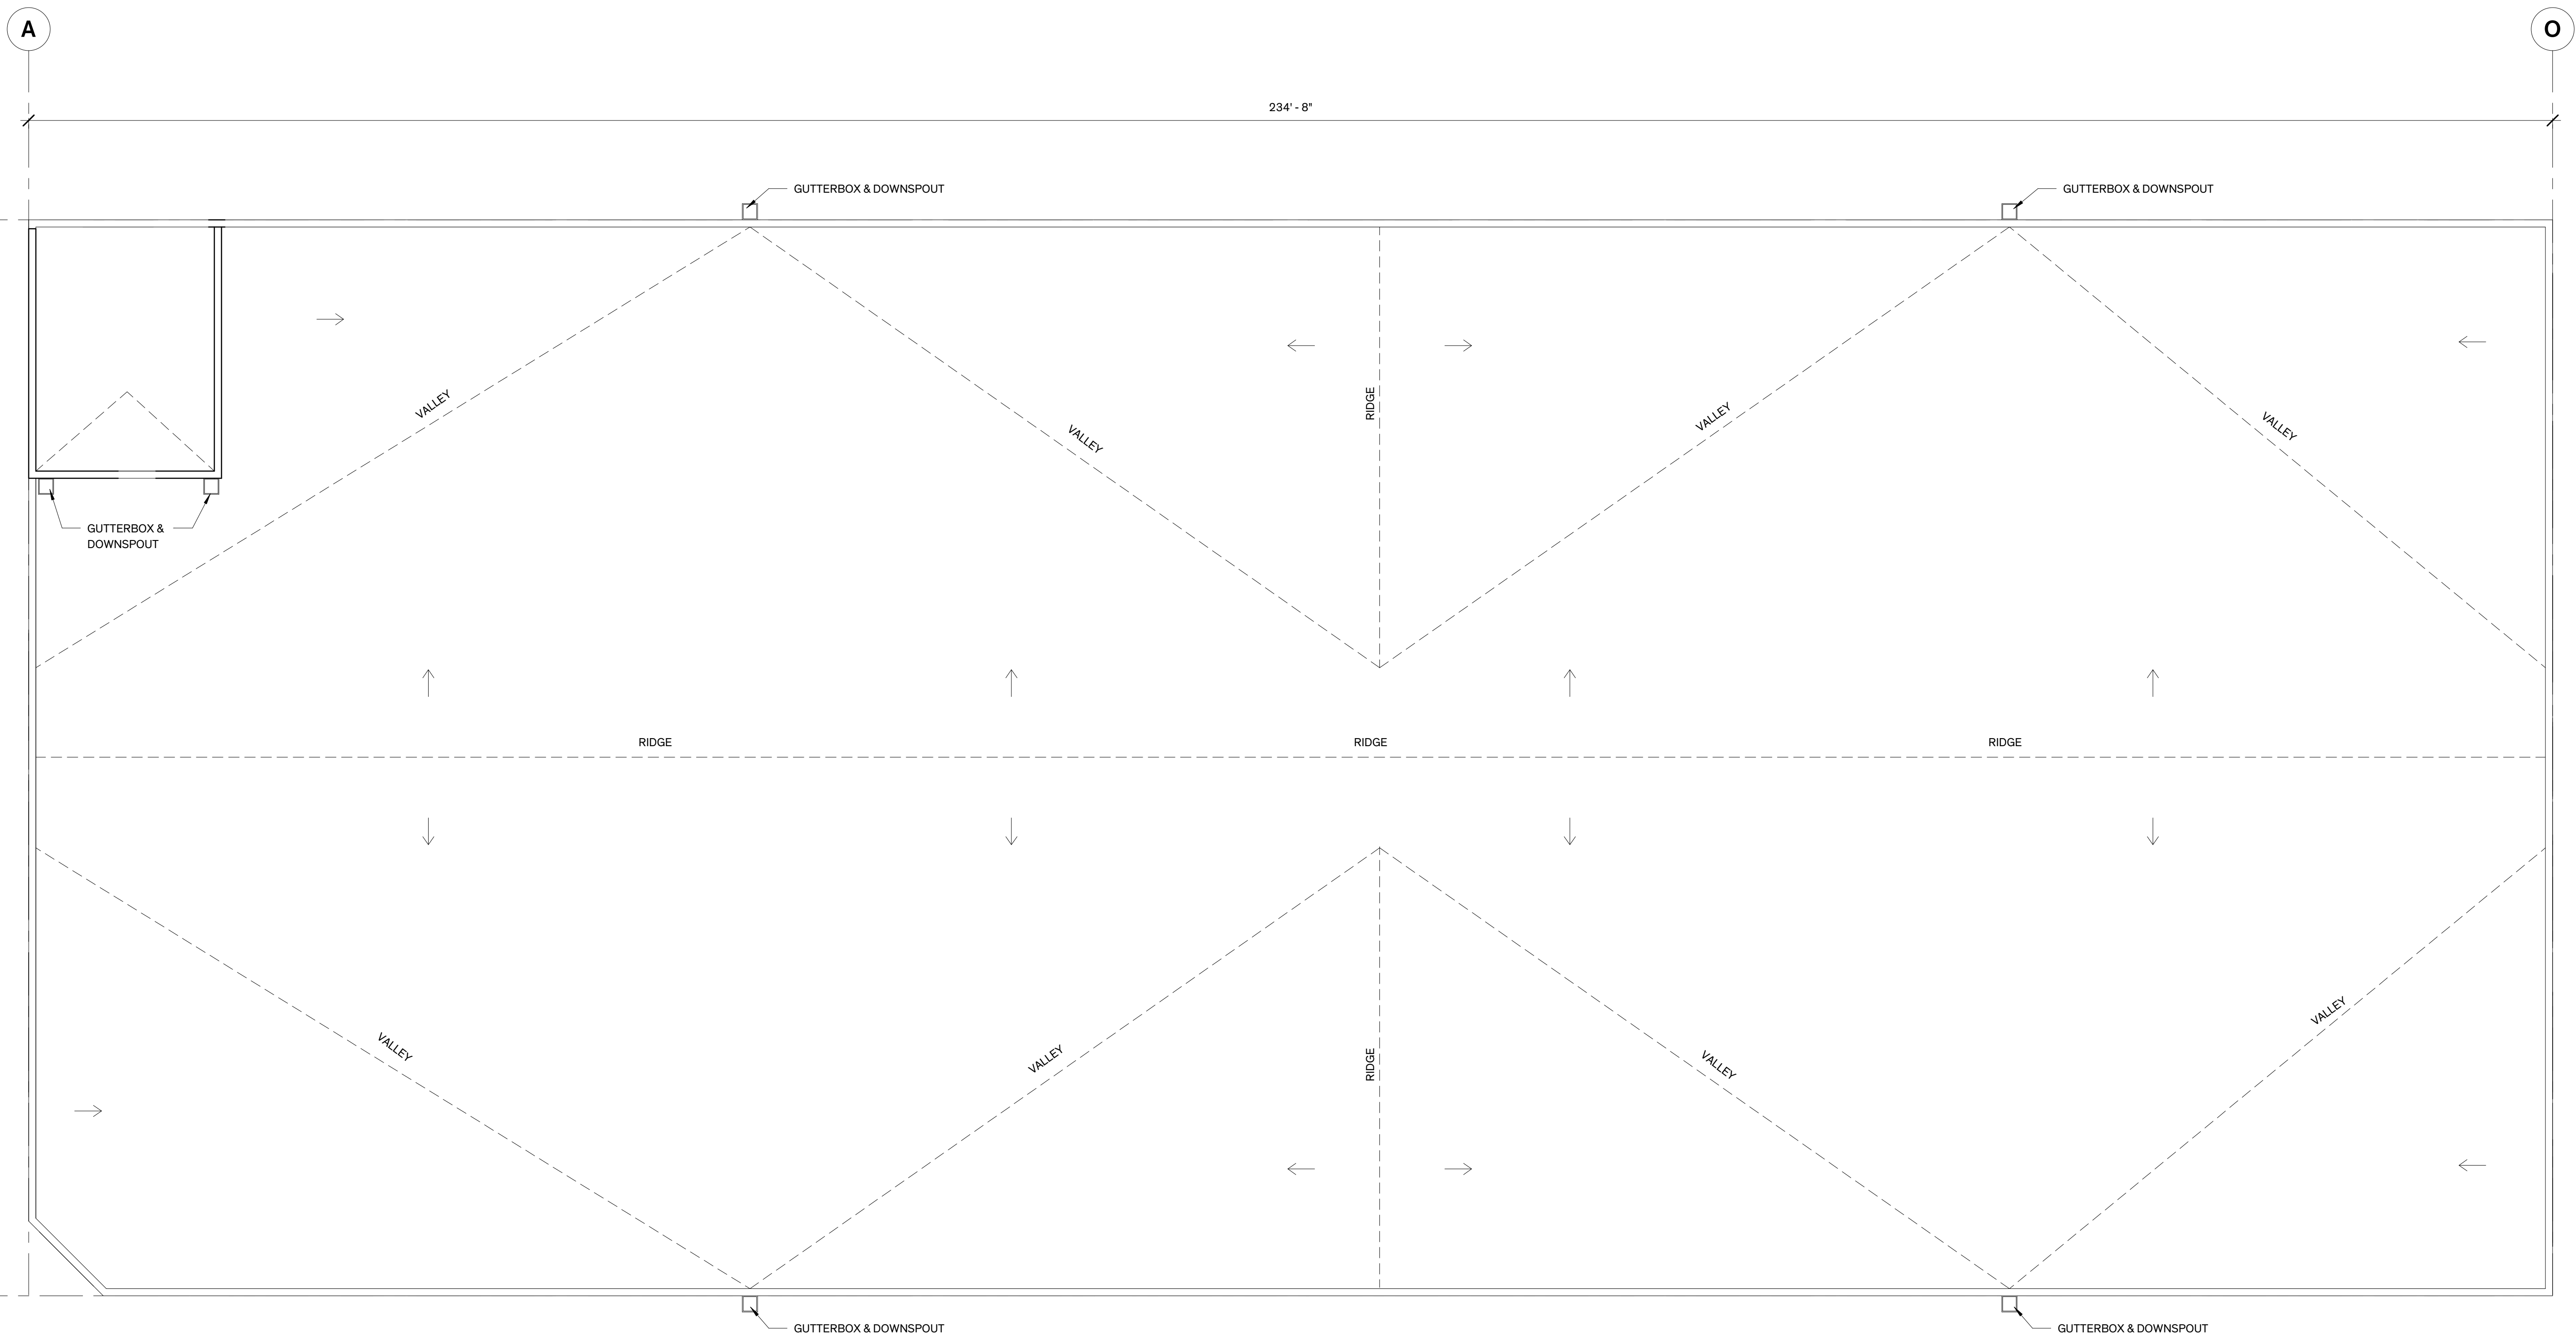

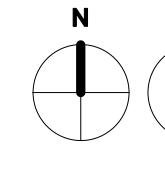

**1** ROOF PLAN  
 1/8" = 1'-0"

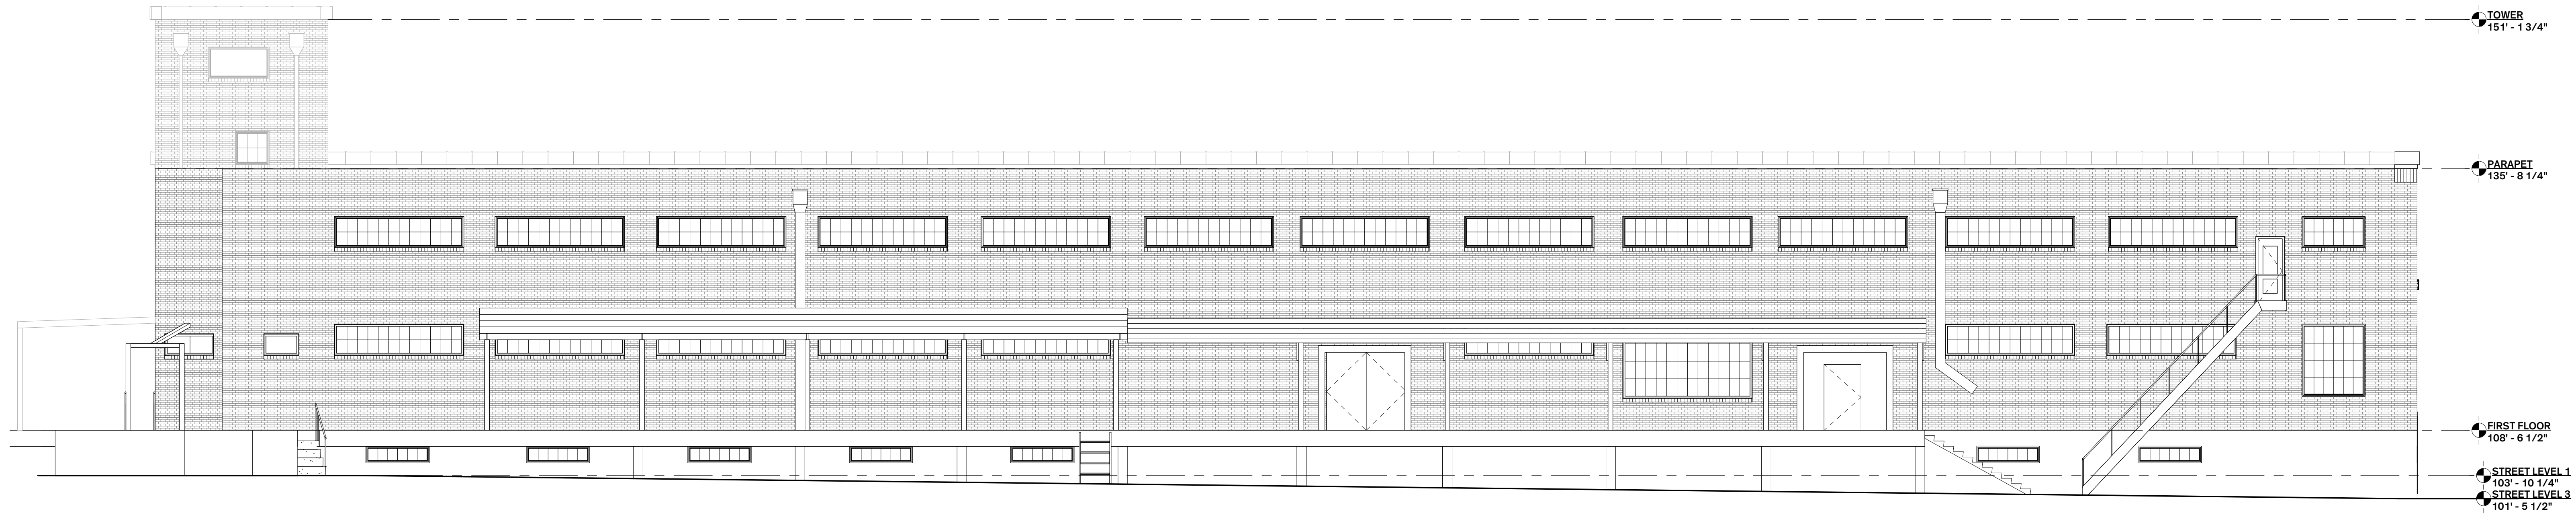


2 SOUTH FACADE  
1/8" = 1'-0"

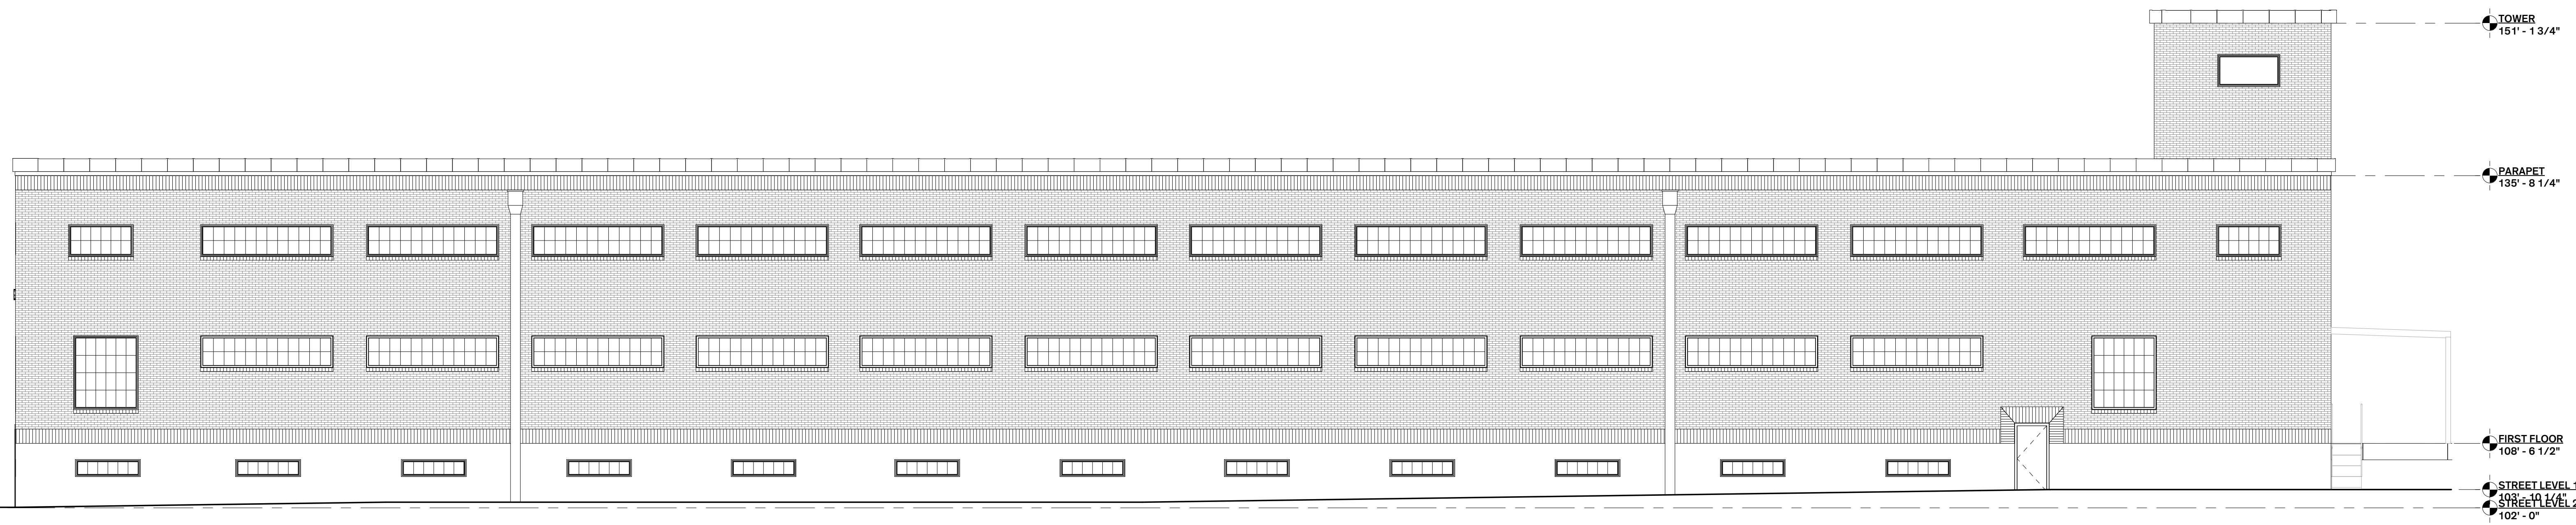


1 NORTH FACADE  
1/8" = 1'-0"

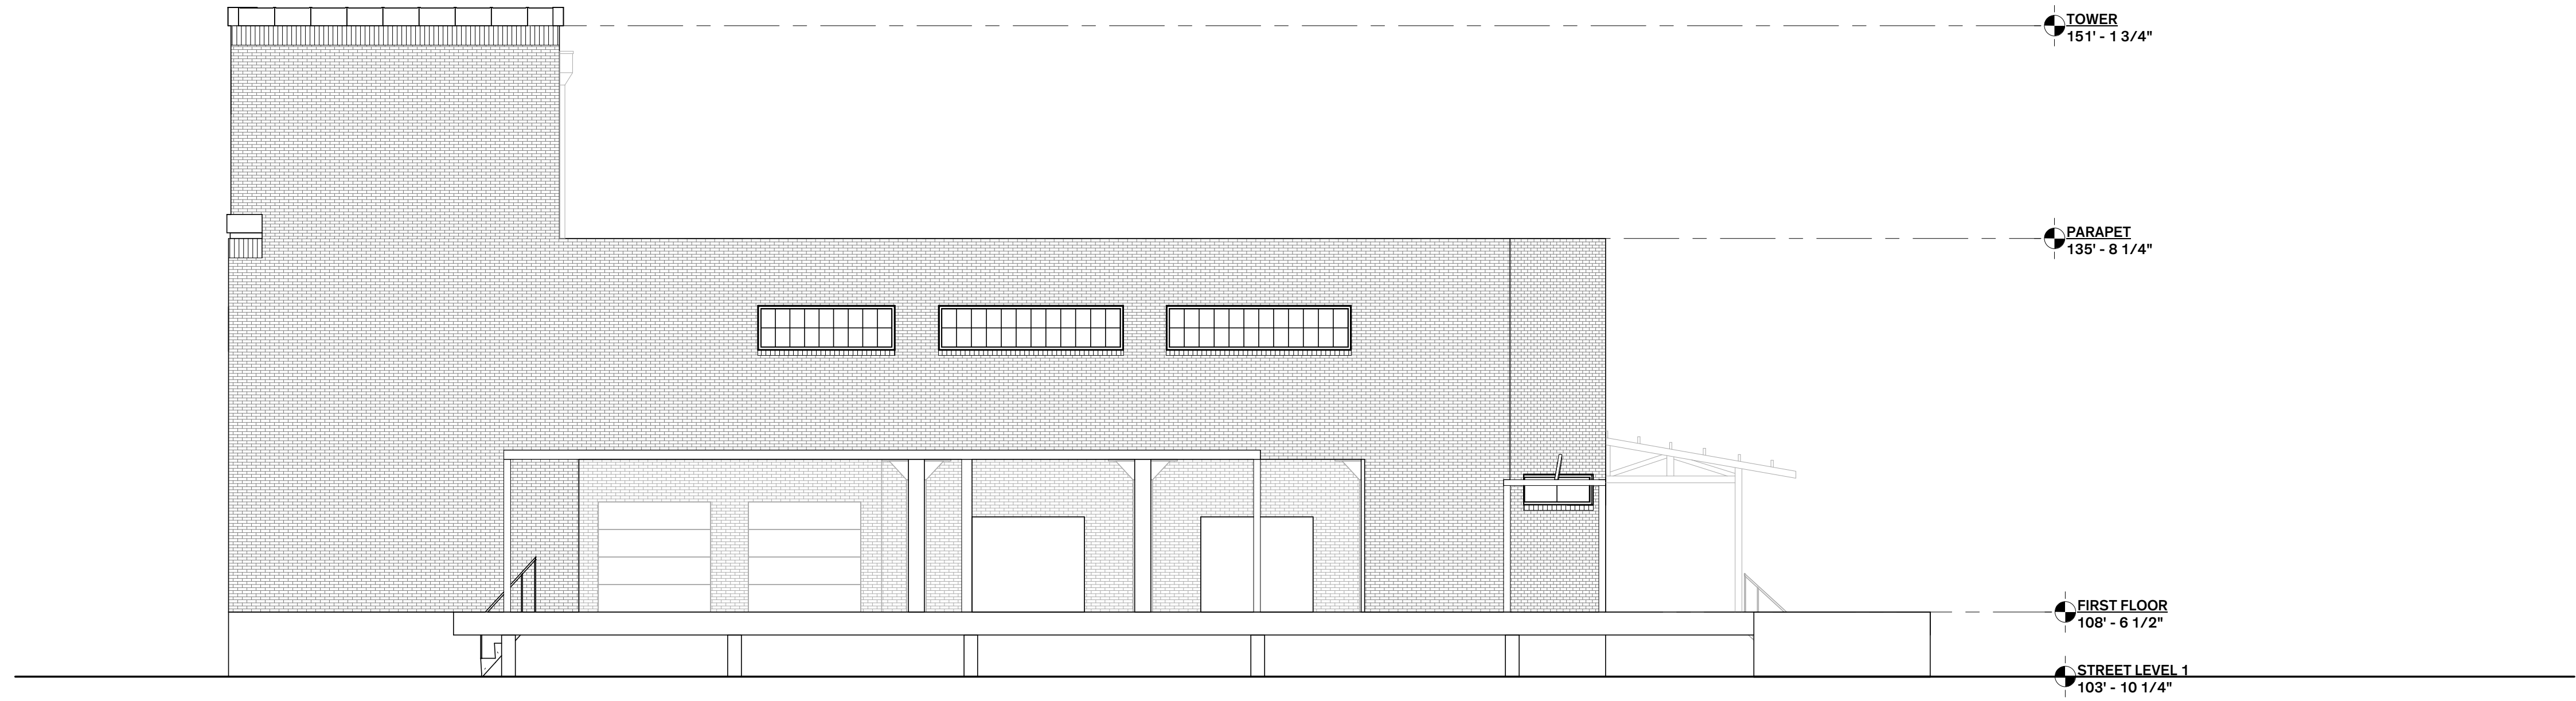


2 WEST FACADE  
1/8" = 1'-0"

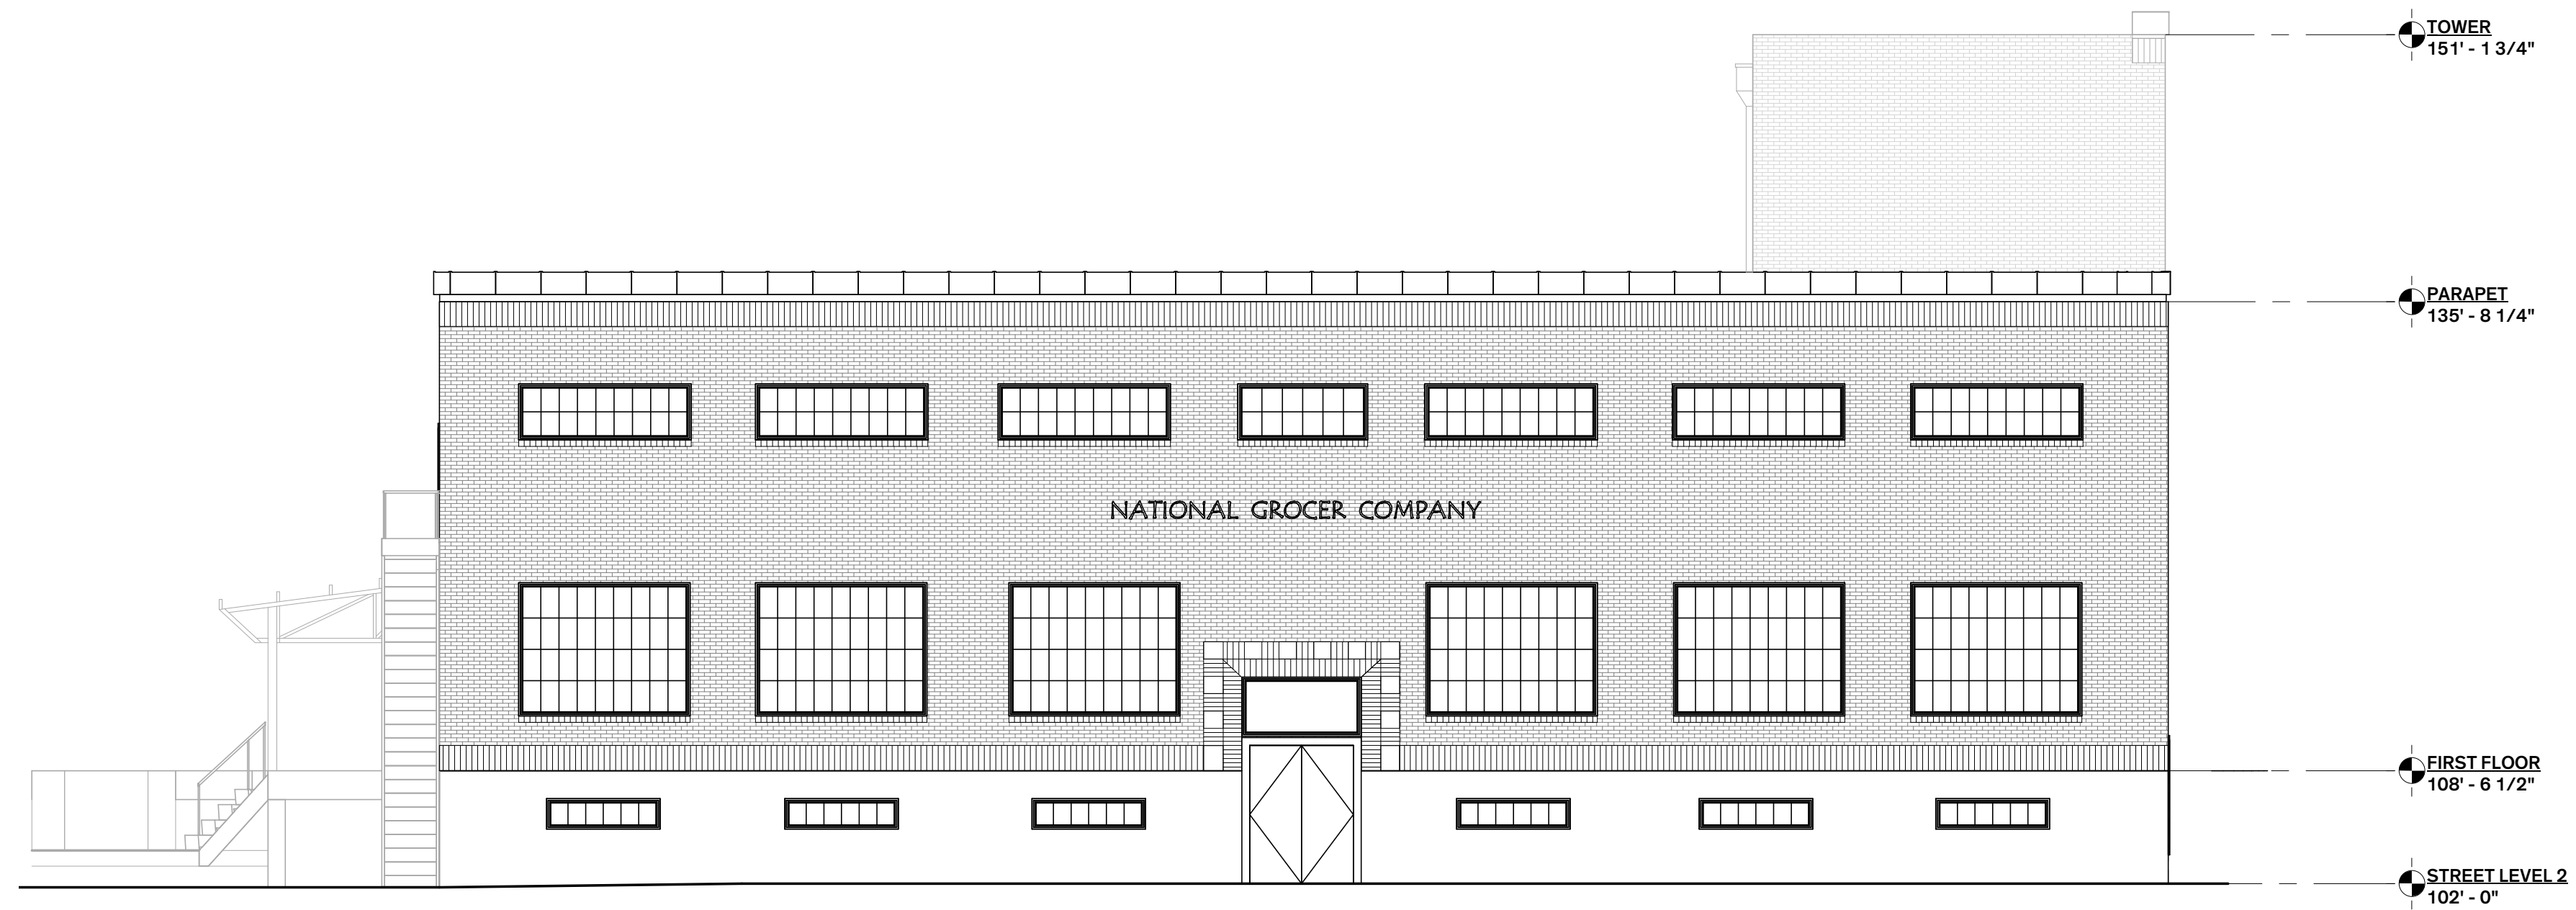

1 EAST FACADE  
1/8" = 1'-0"

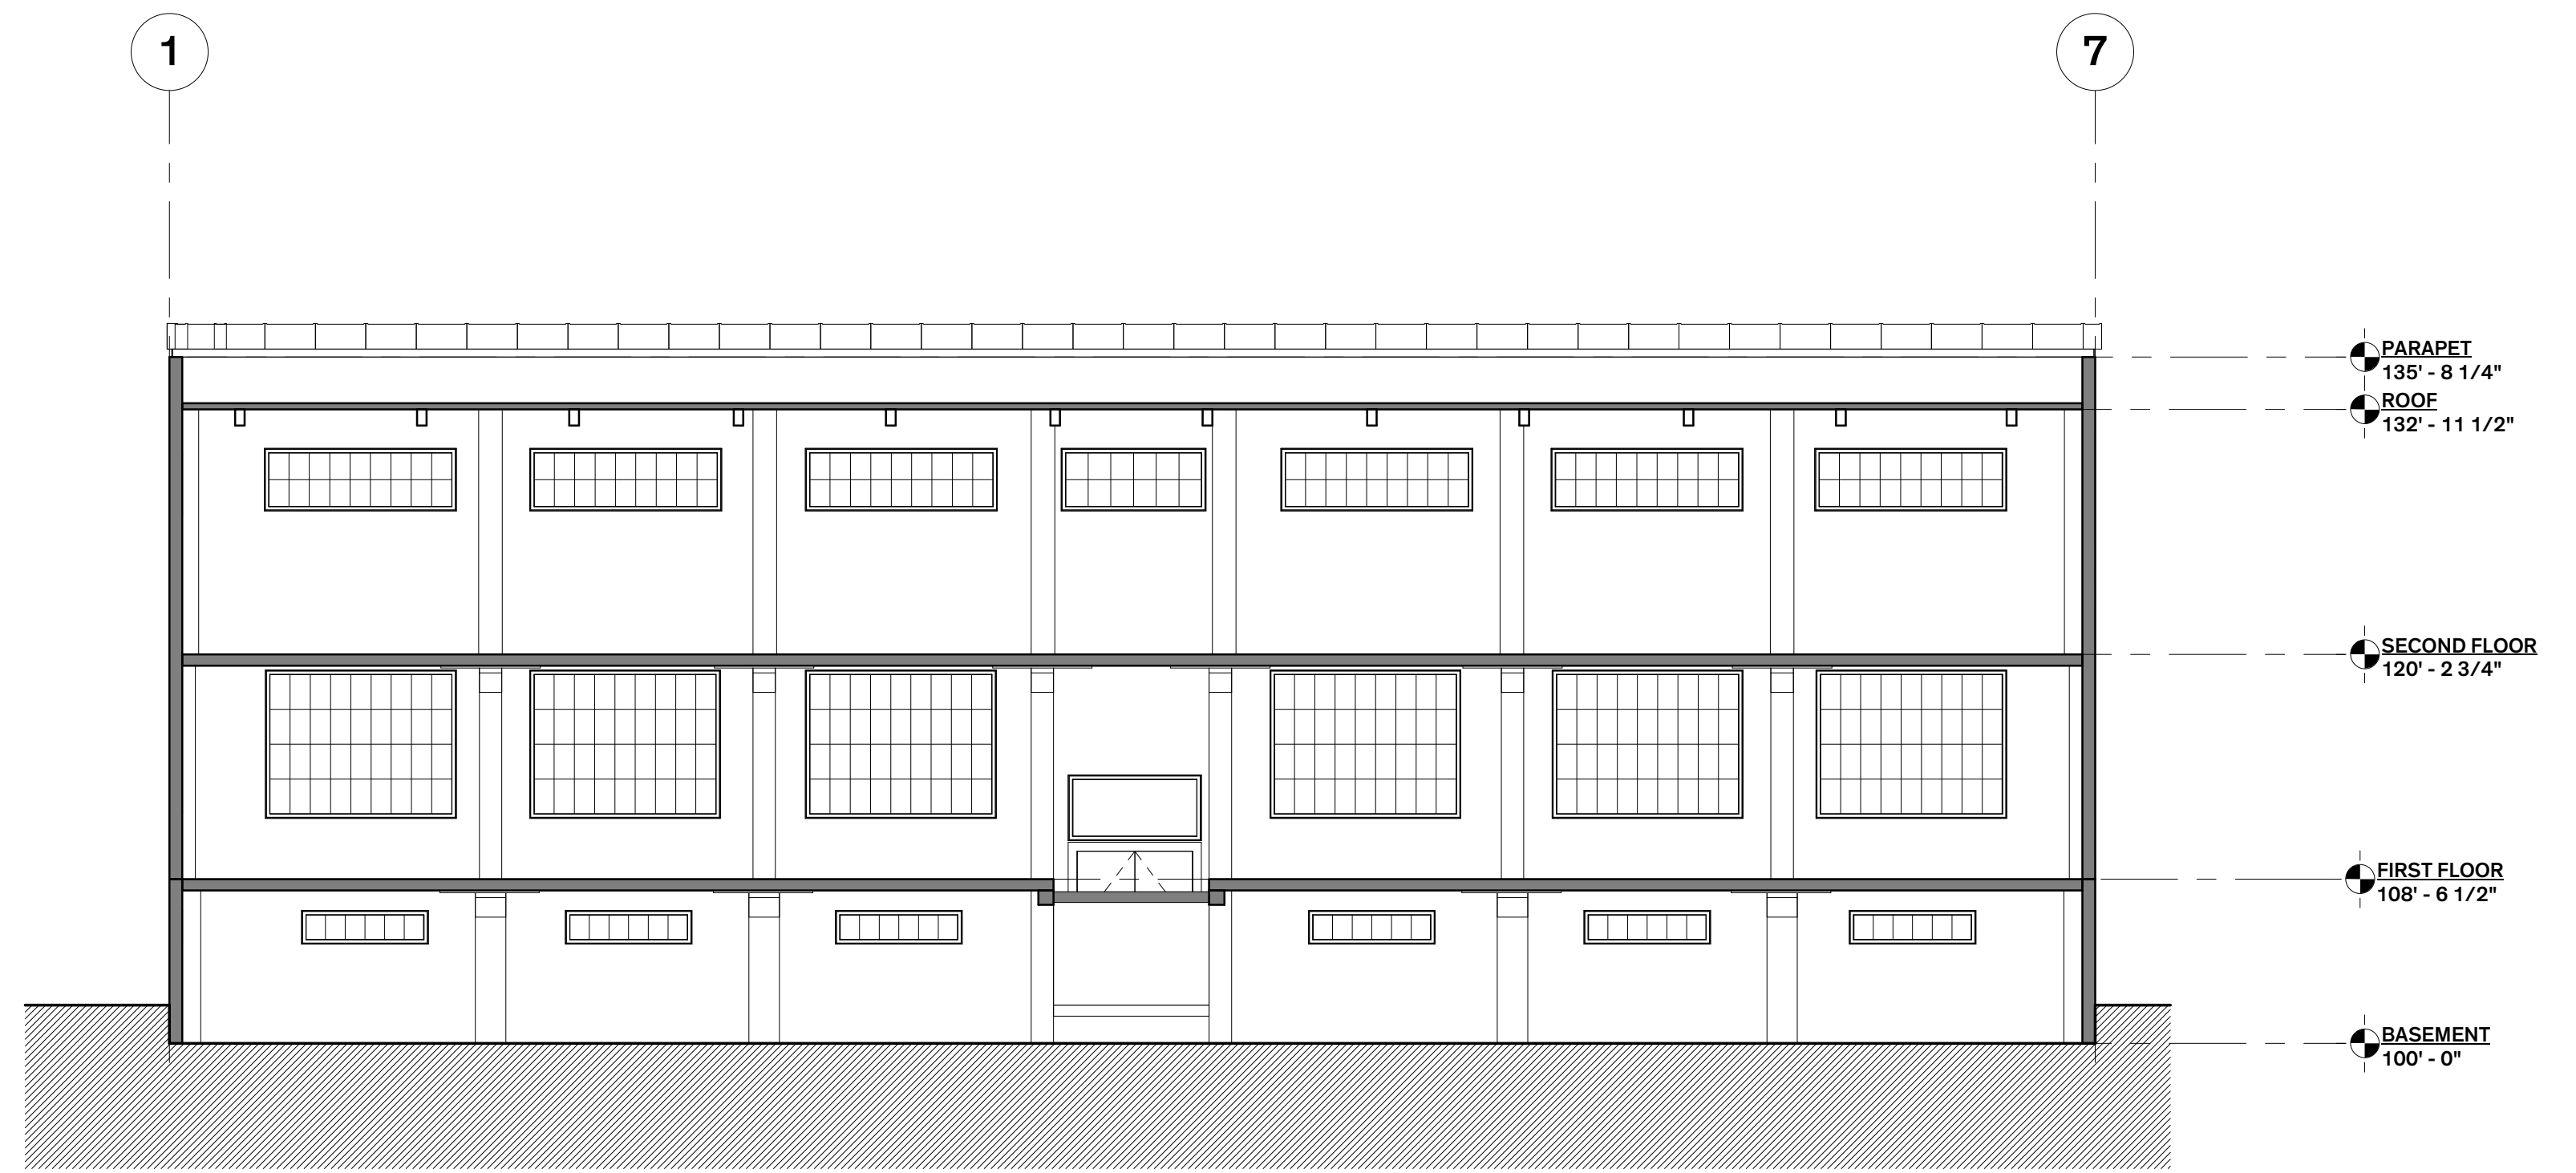

**2 EAST - WEST SECTION**  
1/8" = 1'-0"

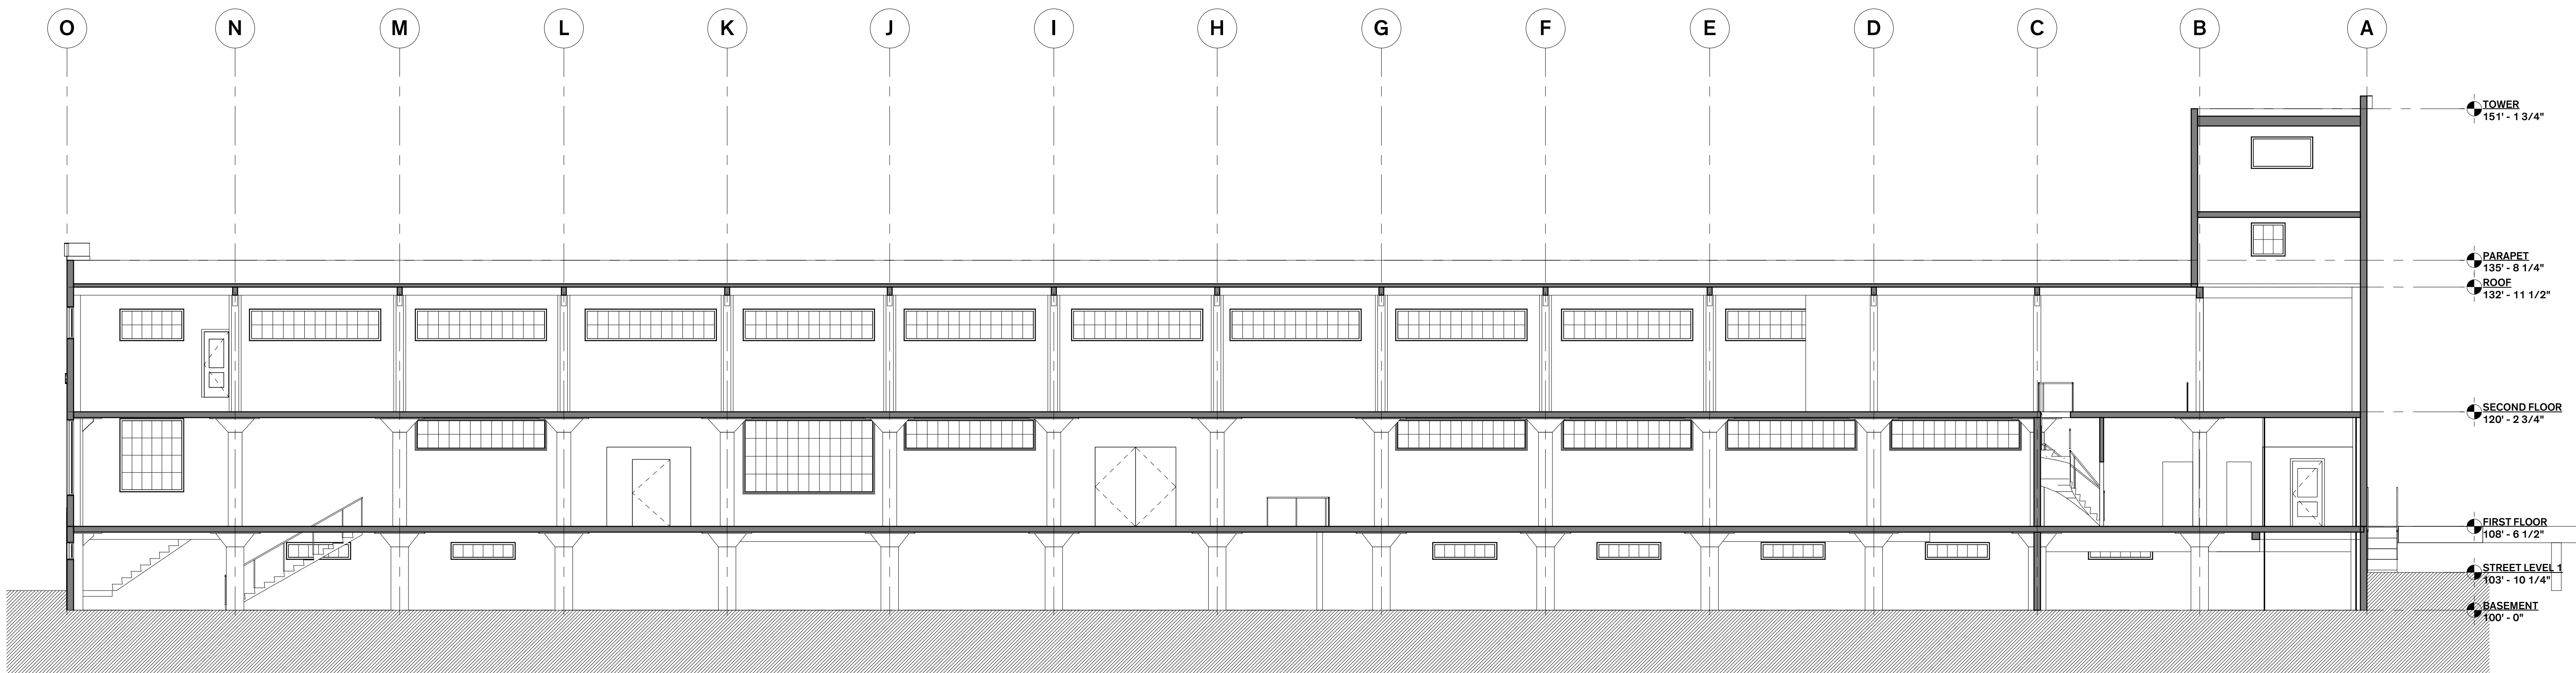

**1 NORTH - SOUTH SECTION**  
1/8" = 1'-0"